


PO Box 22-736, Auckland, New Zealand
25 Kaka Street, Otahuhu, Auckland
Telephone: 09 276 7648
Facsimile: 09 276 7076
Email: sales@classicss.co.nz

SLAB URINAL WITH 400mm TREAD & WING WALL

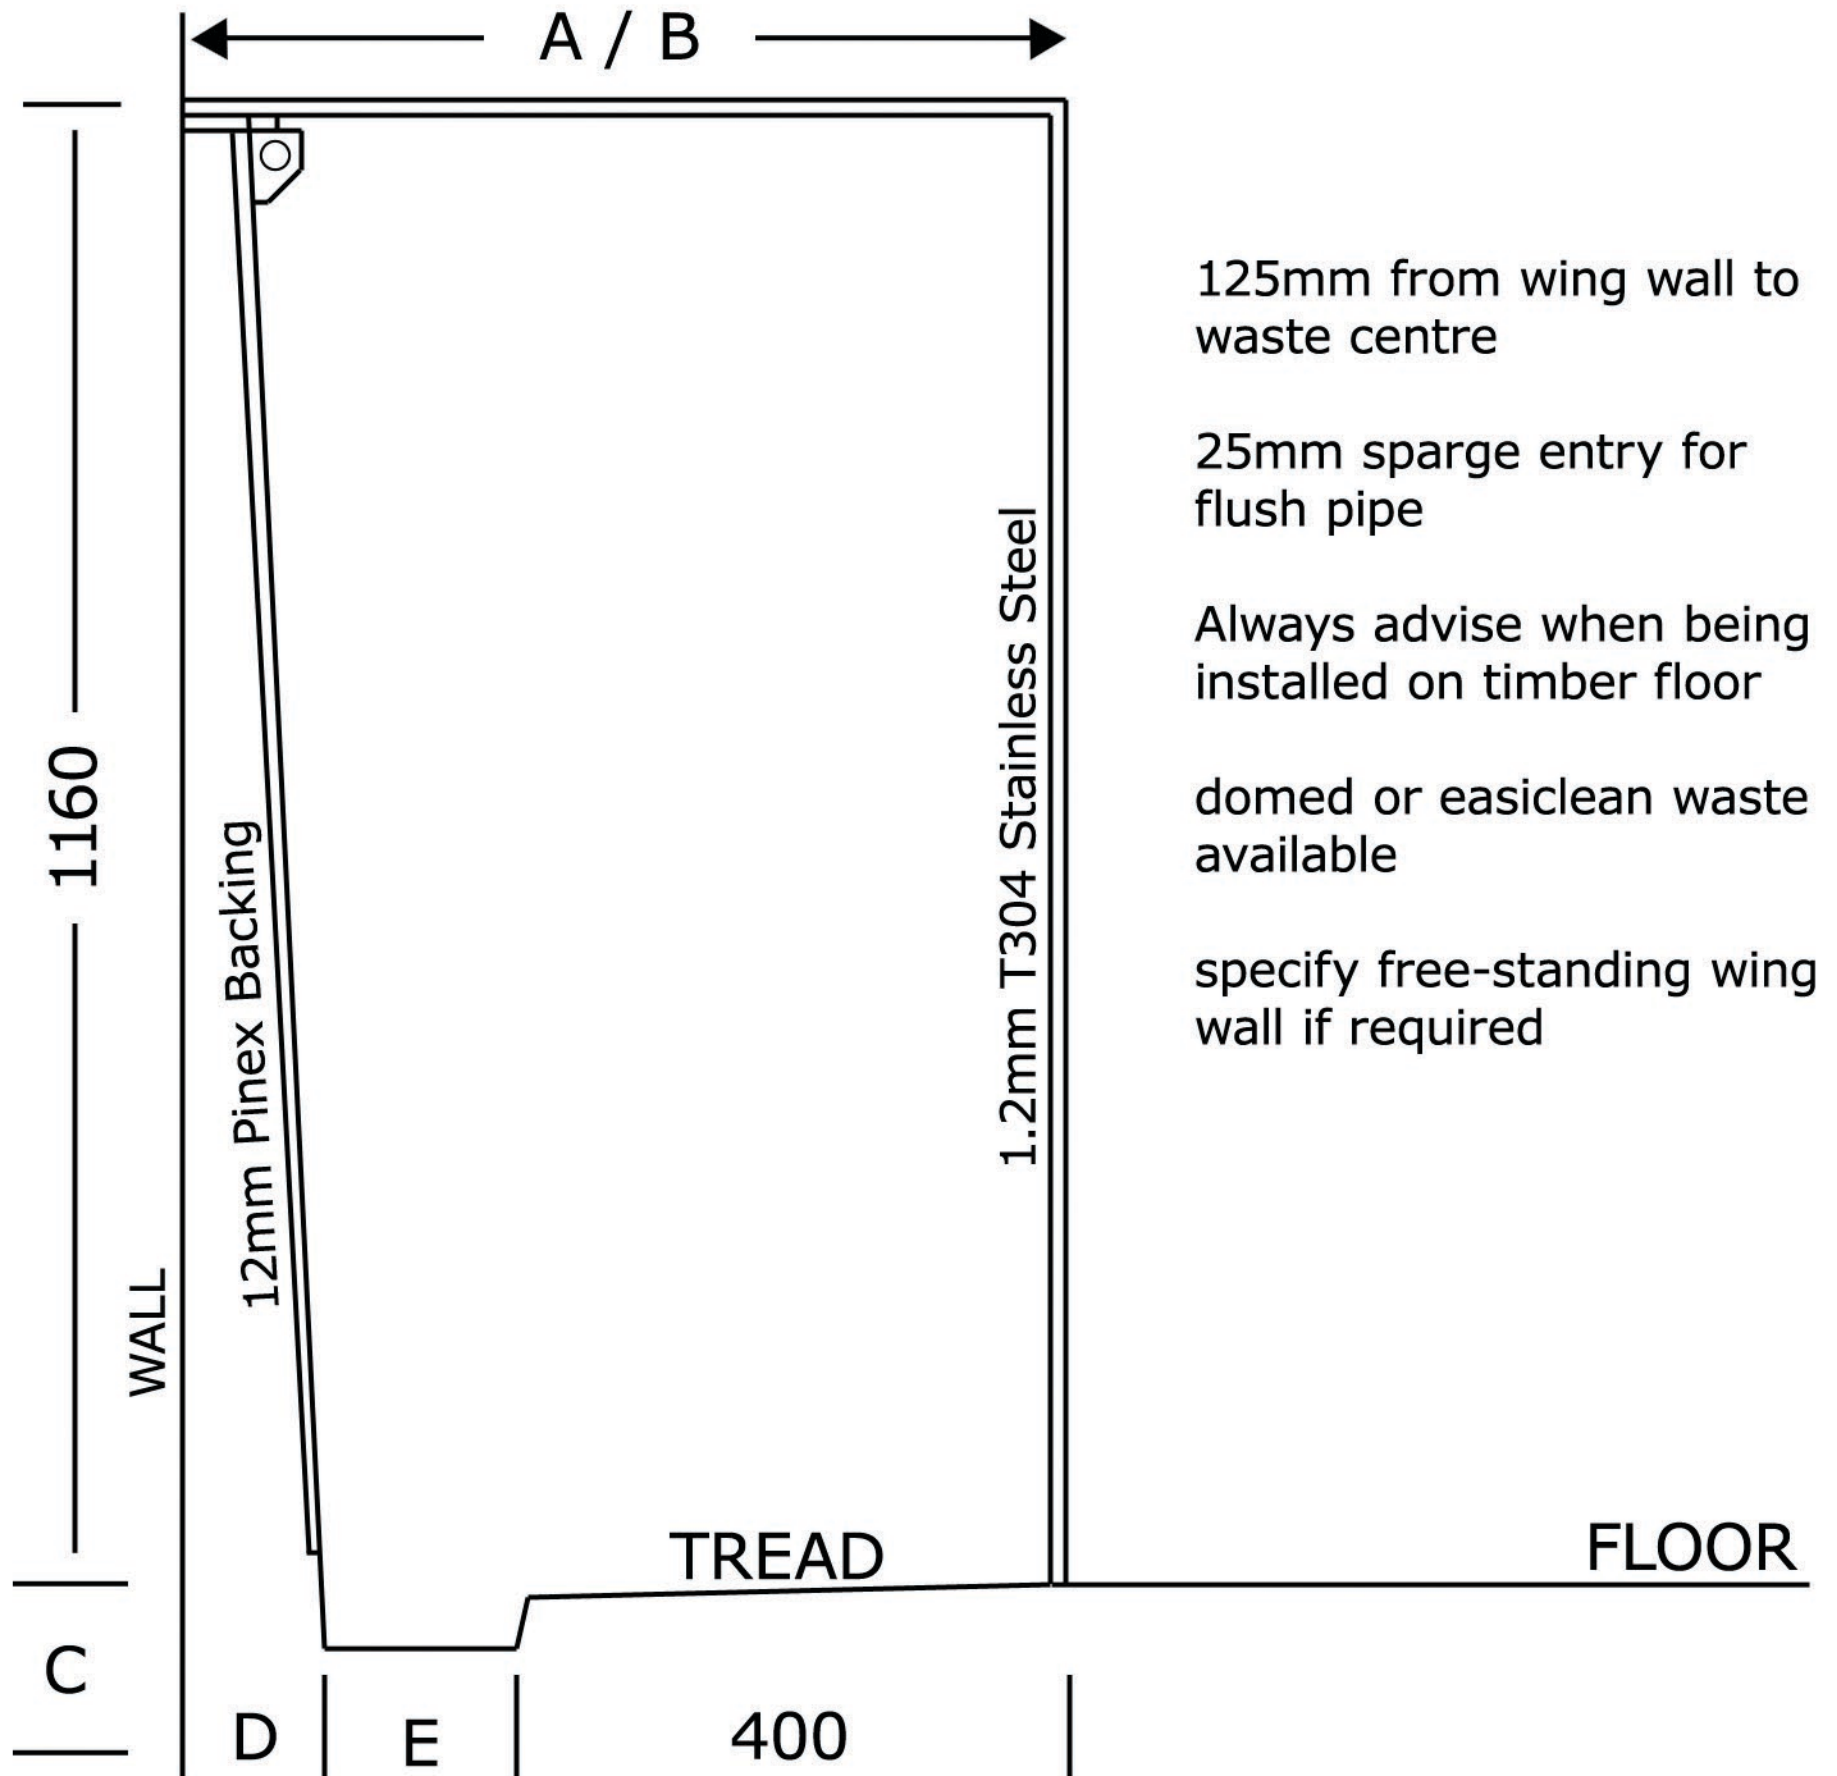

- | | | |
|---|-------|----------------------------------|
| A | 695mm | Where waste fitting is 50mm |
| B | 745mm | Where waste fitting exceeds 50mm |
| C | 50mm | Shallow end - 6mm fall per 300mm |
| D | 115mm | |
| E | 150mm | Where waste fitting is 50mm |
| | 200mm | Where waste fitting exceeds 50mm |